

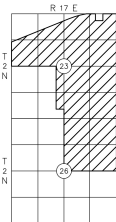


Trophy Ridge Phase I

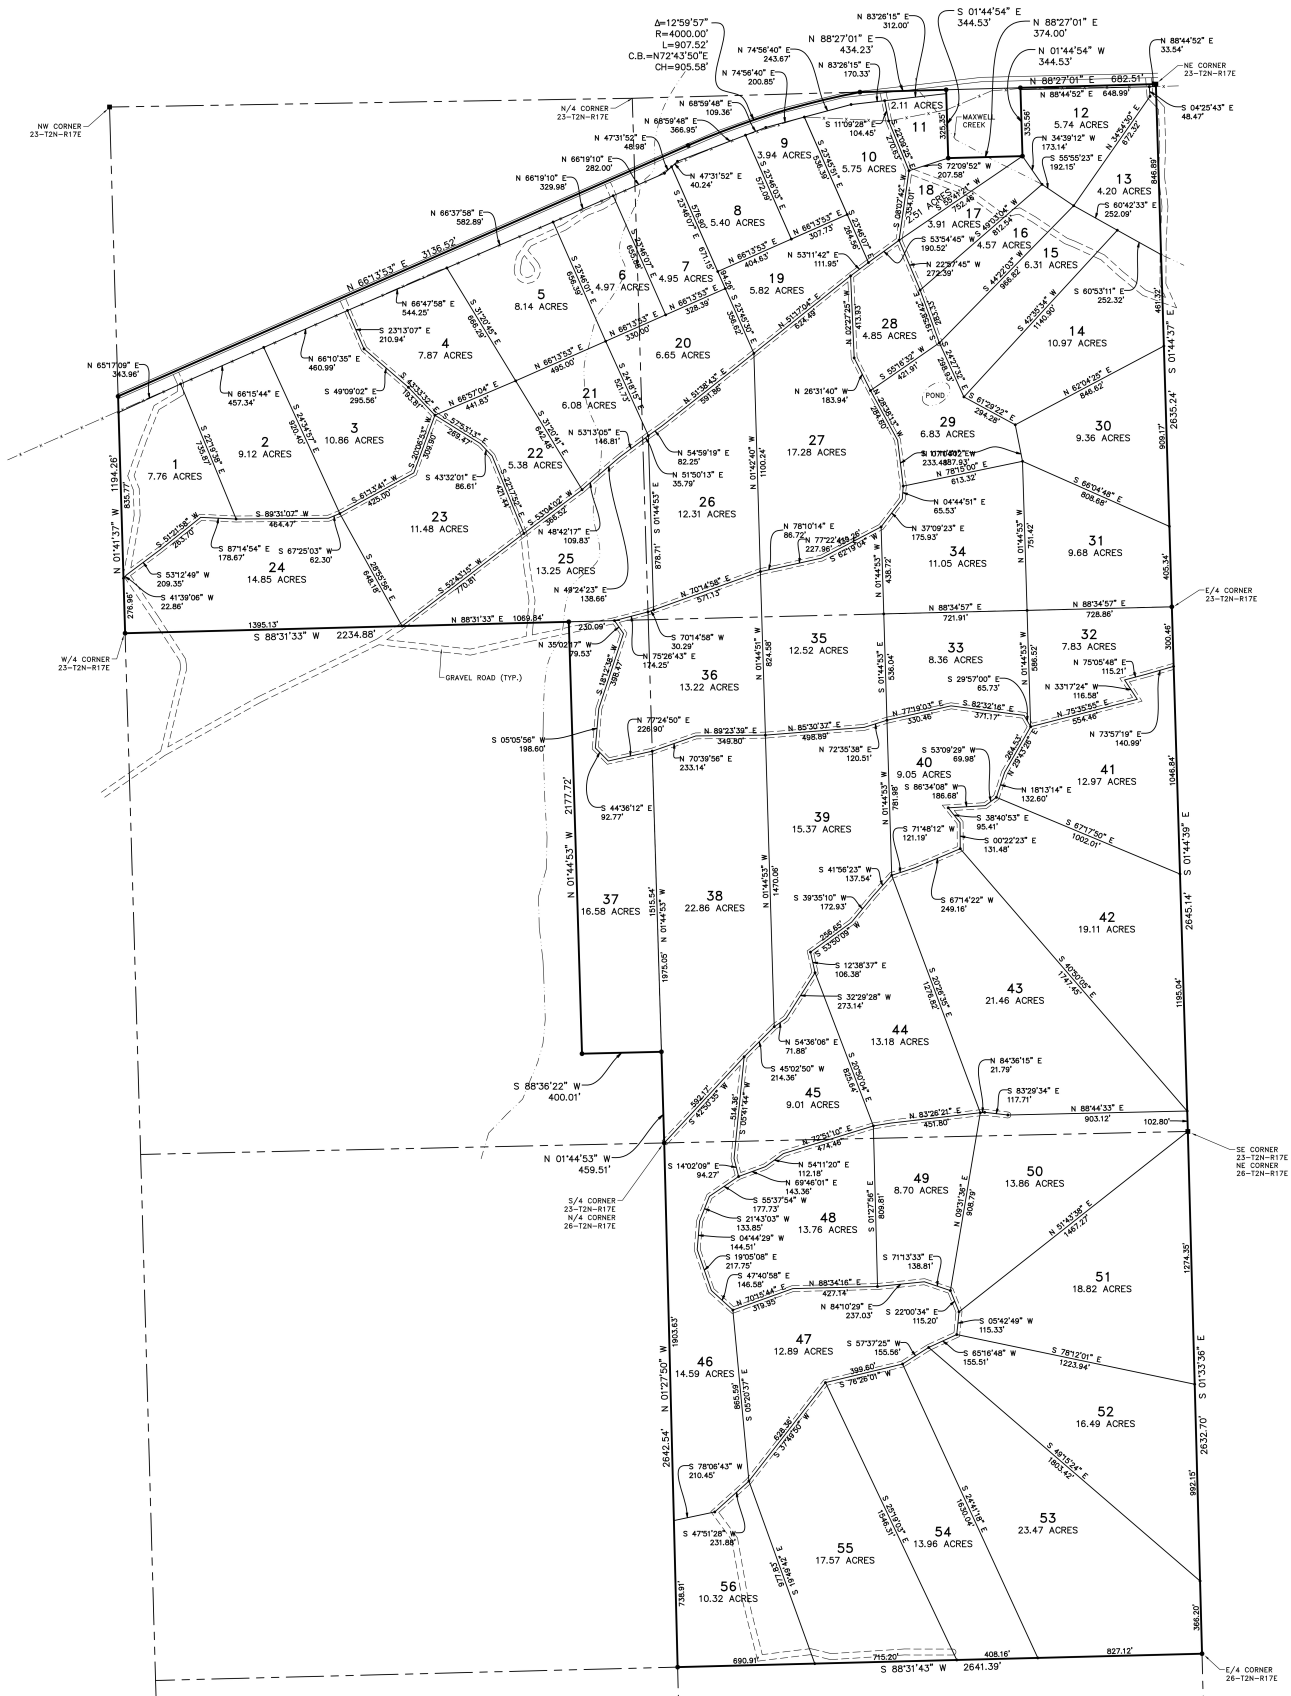

NOTE: THIS SURVEY WAS PERFORMED WITHOUT THE BENEFIT OF A TITLE COMMITMENT AND MAY CONTAIN EASEMENTS OR RIGHTS OF WAY NOT SHOWN.

- LEGEND
- FOUND ORIGINAL STONE
 - FOUND IRON PIN W/ CAP (PLS 990)
 - SET IRON PIN W/ CAP (CLS CAP 5072)

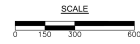

BEARING BASIS
ON ST PLANE BEARINGS



CERTIFICATE OF SURVEY

I hereby certify that on July 29th, 2011, that a survey was made under my supervision of the property described above and that the above plat is a true and correct representation of said survey. I also certify that this plat meets the Oklahoma Minimum Standards for the practice of Land Surveying as adopted by the Oklahoma State Board of Registration for Professional Engineers and Land Surveyors.

T.D. Chappell, Oklahoma Licensed Professional Land Surveyor No. 1673

SURVY BY: TC SURVEYING AND MAPPING BY: TDC
 DRAWN BY: JAK
 APPROVED BY: TC

CHAPPELL LAND SURVEYING, PLLC
 2005 E. 17th Avenue, Suite 200
 Oklahoma City, Oklahoma 73104
 DATE: 8/26/11
 SHEET: 2044-11 OF 11